
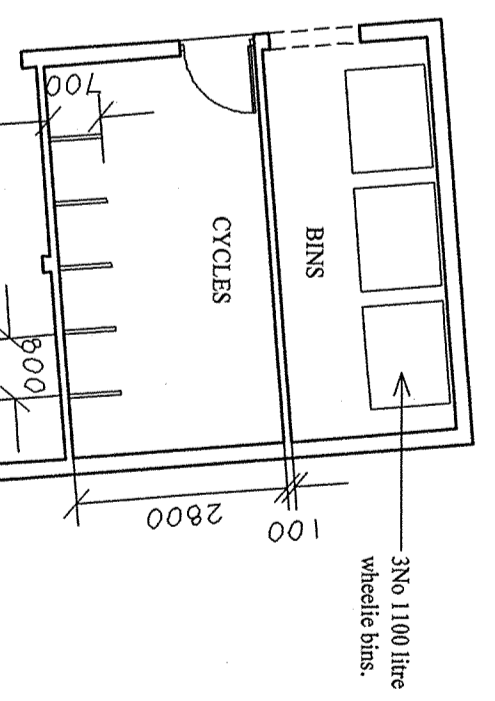


HOUSING SCHEDULE (PRIVATE)				HOUSING SCHEDULE (SOCIAL)			
REF.	TYPE	No.	AREA	REF.	TYPE	No.	AREA
W1N	WENTWORTH	4	1819 sq. ft.	HET	HETLAND	2	1046 sq. ft.
CAR	CARWORTH	5	1601 sq. ft.	GLE	GLENFACLES	2	872 sq. ft.
TRO	TROON	3	1451 sq. ft.	LVT	LYTHAM	5	764 sq. ft.
BEL	BELREY	4	1601 sq. ft.	STA	ST. ANDREWS	2	624 sq. ft.
SUN	SUNNINGDALE	2	1169 sq. ft.	WOB	WOBURN	5	549 sq. ft.
HOV	HOTLAKE	2	1153 sq. ft.	WOB 'A'	WOBURN 'A'	1	549 sq. ft.
TUR	TURNBERRY	2	1003 sq. ft.	MUI	MURFIELD	3	1022 sq. ft.
GLA	GLENALMOND	20	646-716 sq. ft.	TOTAL		78	

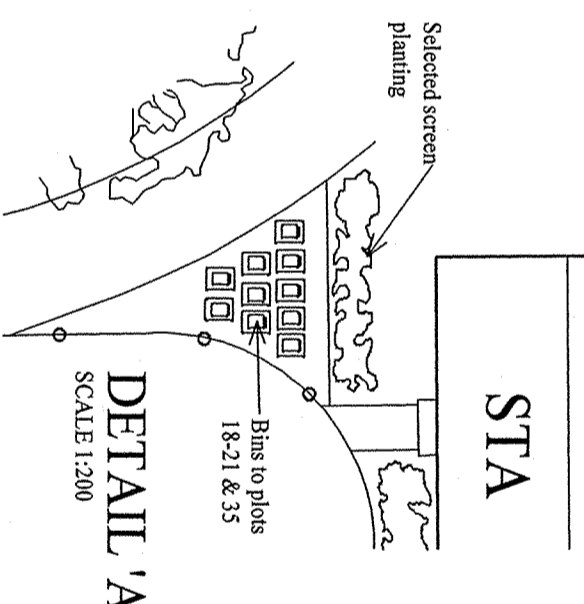

NOTES

The copyright of the design remains with Architects and may not be reproduced in any form without their prior written consent.

Where dimensions vary, use in preference to text.

Contractor must check all dimensions on site.

Discrepancy as to size or position to be Architects sole responsibility.

SPRINKLER WARNING


Building is void of structure data containing computer files of drawings prepared by ASD Architecture Ltd.

Drawings issued by ASD Architecture Ltd are not responsible for unauthorised changes made to their drawings or the construction thereof.

It is the contractor's responsibility to ensure that the drawings are used in accordance with the contract of ASD Architecture Ltd.

LEGEND

- New 600 x 600mm River paving slabs.
- New Private drives & car parking spaces to be constructed in situ with golden shingle rilled in.
- New 1.8m high close boarded fencing.
- New 1.8m high Boundary wall.
- Proposed Trees.
- Landscaping Area.
- Existing Trees to be retained.

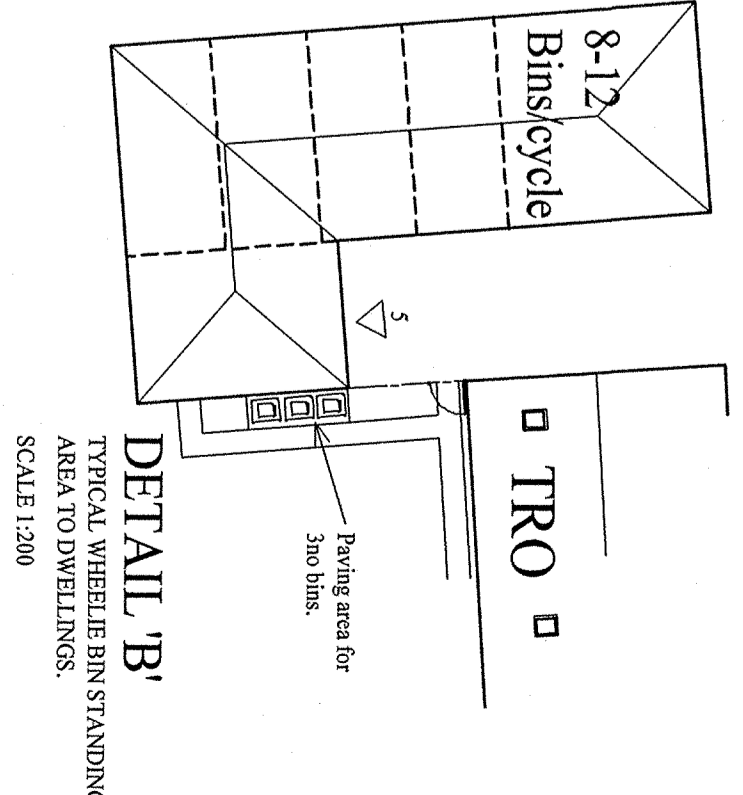

REVISIONS

REV	DATE	DESCRIPTION
A.	10/04/08	Roads revised to correspond with Engineer's layout.
B.	12/05/08	Details of bin storage added.
C.	10/07/08	Canoe line rail amended to road adjacent to plot 78 & plot 78 repositioned.
D.	17/07/08	Floor revised to suit engineer's layout.
E.	19/06/09	Roads revised to The Battery revised on the Housing Schedule.
F.	08/10/10	Plot 18 & 19 garage position amended.
G.	19/10/10	Garages to plots 1, 2, 7, 20, 21, 22, 43, 44, 45, 47 and access to garage 64 revised.
H.	13/12/10	Plots 65, 66 & 67 repositioned.
I.	13/07/11	Revised site layout 189°.
K.	15/07/11	Added no. of bedrooms to Accommodation schedule.

CLIENT:

PERSIMMON
Persimmon Homes Anglia
Coville Road Works
Oulton Broad, Lowestoft, NR33 9QS.
Telephone: 01502 516784
Facsimile: 01502 561656
E-mail: gillian.kelley@persimmonhomes.com

DISTRIBUTION - Date 29/7/11

O.S.	Con Man	AC
Buying	Tech Man	AC
Legal	Men Dir	AC
Sales Dir	Con Dir	AC
Sales Mgr	Site	AC

PROJECT:
RESIDENTIAL DEVELOPMENT,
WENTWORTH GREEN,
EATON, NORFOLK

DRAWING TITLE:
PROPOSED SITE LAYOUT

SCALES - 1:500

DATE - 22/06/11

ASD ARCHITECTURE Ltd
Architects, Surveyors & Engineers
16A Bridge Street, Halesworth, Suffolk, IP19 8AQ.
Tel. (01986) 872250 Fax. (01986) 872228
Email: enquiries@asdhallesworth.co.uk
DX 51201 Halesworth

JOB NO. 6103

DWG NO. SL01

REV. K.

DETAIL 'C'
SCALE 1:300

